


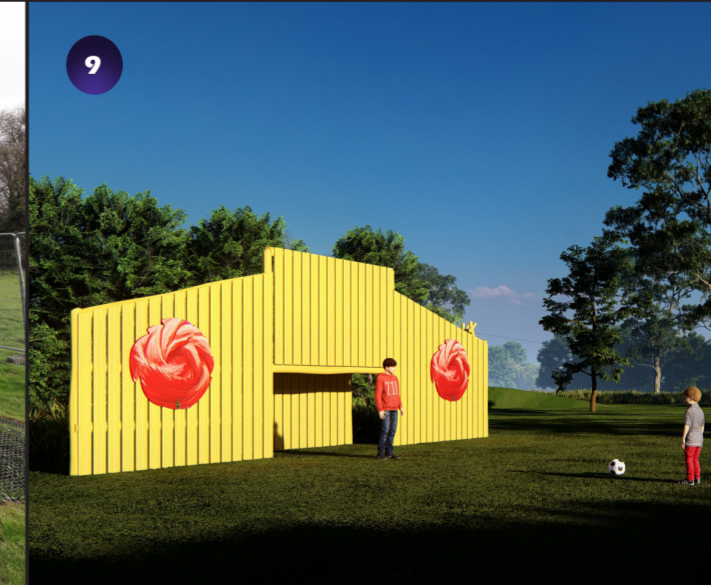
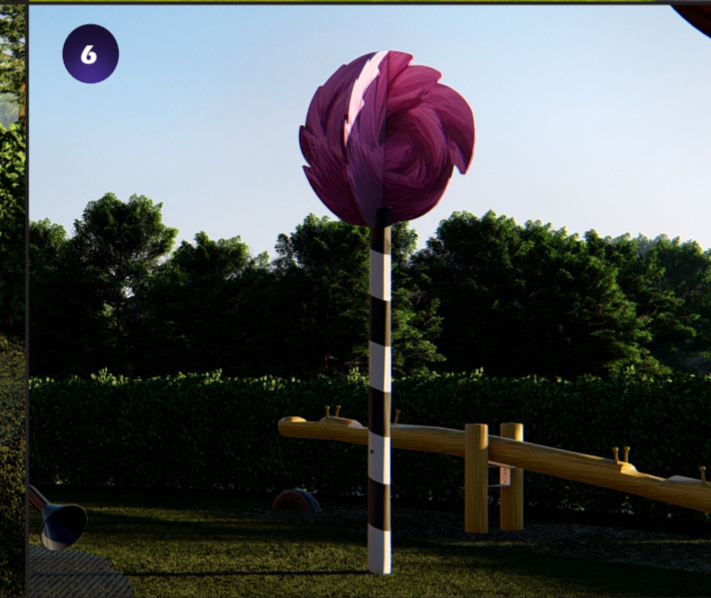
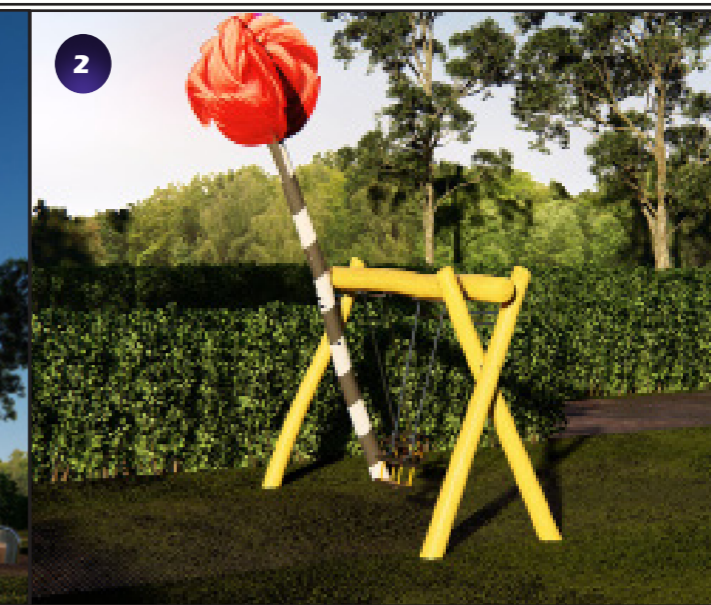
# Proposed Play Area for Milton Keynes The Lorax

Plan View of Proposed Play Area  
Scale 1:200 @ A2



## LEGEND

-  Grass
-  Grass Matting



1 George St,  
Snow Hill,  
Wolverhampton,  
WV2 4DG.

Tel: +44 (0) 1902 422 515  
Fax: +44 (0) 1905 467 330

Ref No: UK 212059  
Date: 25.10.2021

Scale: 1:200 @ A2  
Project: Milton Keynes The Lorax

Design: CPCL  
Drawn: P.S

### Equipment List -

- 1. Larox House.**  
Ages: 2 - 12 yrs  
CFH: 1,20m
- 2. Swing h=2.0m with 2 cradle seat and 1x Truffalo tree.**  
Ages: 2 - 4  
CFH: 1,2m
- 3. Swing h=2.60m with 2 seats and 1x Truffalo tree.**  
Ages: 5 - 12 yrs  
CFH: 1,50m
- 4. SeeSaw 4 Seats**  
Ages: 3 - 12 yrs  
CFH: 1,10m
- 5. Trampoline.**  
Ages: 2+  
CFH: ~
- 6. Truffalo trees".**
- 7. Large Climbing unit**  
Ages: 5 - 12 yrs  
CFH: 2,50m
- 8. Cable rider with hill, L=25m**  
Ages: 5 - 12 yrs  
CFH: 2,50m
- 9. Robinia Goal**

Equipment of 100% Robinia wood (resistance class 1-2)

Manufactured in  
Newcastle-u-Lyme  
to BS EN1176/77  
Standards